


LEGEND	
SYMBOL	DESCRIPTION
	Marula Tree (Protected)
	Tree (Not protected)
	Baobab Tree (Protected)
	Shepherd's Tree (Protected)
	Leadwood Tree (Protected)
	Water Tap
	Stay Wire
	Transformer
	MV Electric Powerline
	Fence line
	LV Electric Powerline
	Cadastral Boundary
	UPGRADE PORTION OF LINE
	LV POLE WITH STAY AND STRUT
	LV POLE WITH FLYING STAY
	LV POLE WITH SHORT STAY
	MV POLE WITH STAY AND STRUT
	MV POLE WITH FLYING STAY
	MV POLE WITH SHORT STAY
	TRANSFORMER/MIN. SUB.
	LV, MV & SHARING POLES
	KICKER POLE (7m)
	LINK/BREAKER/SEC./METER UNIT
	MV & LV FUSES
	CABLE JOINT(MV+LV)
	MV CROWS FEET / EARTH SPIKE
	LV CROWS FEET / EARTH SPIKE
	SA
	HIGH MAST
	ABC 35mm 1 PHASE
	ABC 35mm 2 PHASE
	ABC 35mm 3 PHASE
	ABC 70mm 3 PHASE
	LV BARE CONDUCTOR
	F = FOX, G = GOPHER, H = HARE, M = MINK, S = SQUIRREL, W = WOLF, R = RABBIT
	1n = 1 PHASE 2n = 2 PHASE
	LETTER = 3n
	M/C CONDUCTOR
	FOX
	RELOCATED MV MINK LINE(SPH)
	MV PHASE/PHASE(G/H/N/SQ/W)
	SERVICE CONNECTIONS 10mm
	SERV. CONN. U/C 4/10/16mm
	LV CONDUCTOR PHASING
	POLE BOX PHASE CONNECTION
	STREET LIGHT
	STREET LIGHT CABLE
	TELKOM LINE
	TELKOM POLE

Number of stands = 272 Stands

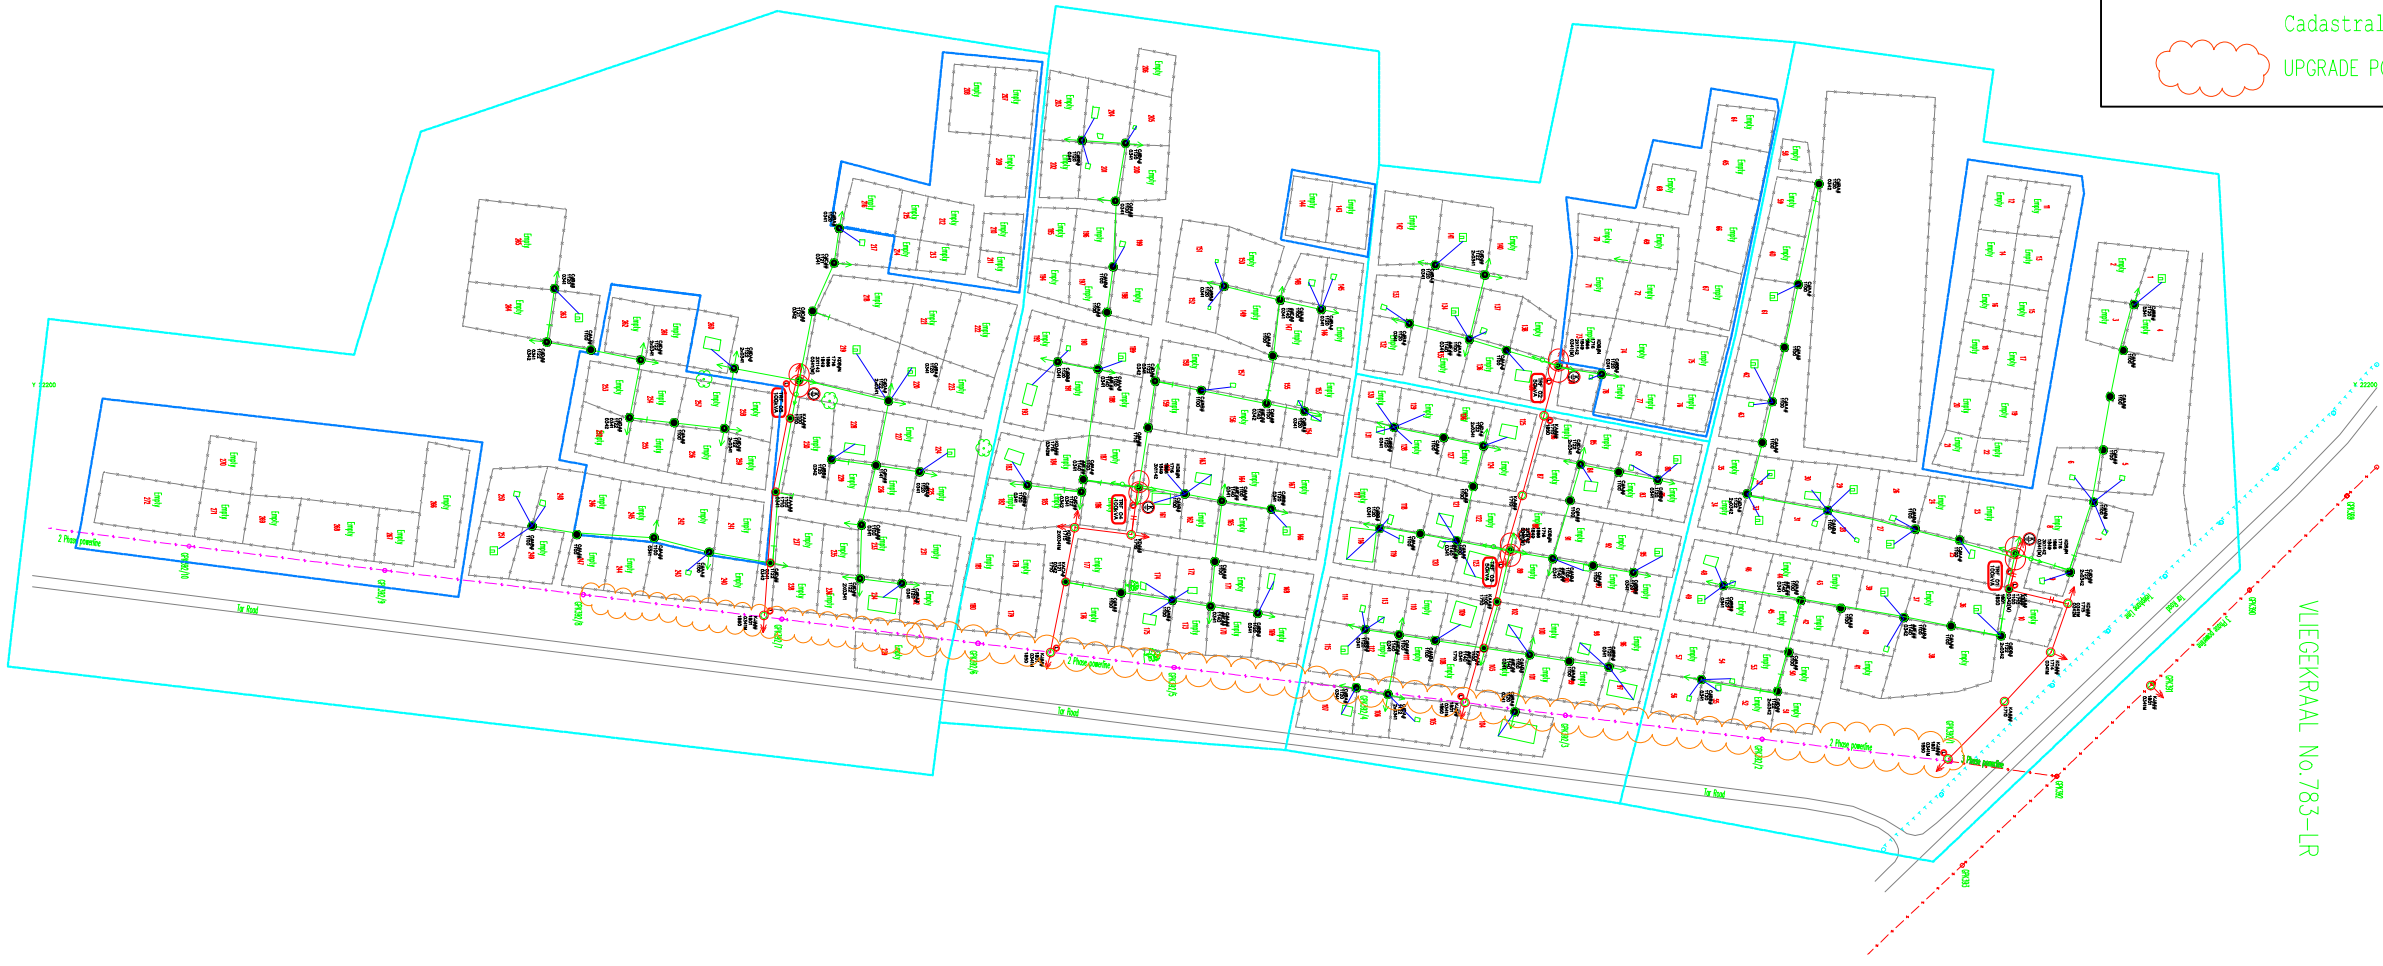

POLE CODE LEGEND	
POSITION 1 (P.O.S)	
1	1.5V STREET
2	1.5V STREET
NO	DATE	INITIALS	DESCRIPTION
01	09/09/2019	WT	ISSUED FOR TENDER

REVISIONS

CONSULTANT

HWA ENGINEERS & PROJECT MANAGERS

MOGALAKWENA MUNICIPALITY CLIENT

ELECTRIFICATION OF BASOGADI

MV - LV OVERALL LAYOUT

1:1500 SCALE CONTRACT NO.

M.T. DRAWN M.C. DESIGNED

SEP 2019 DATE M.C. APPROVED

BS/ELLE/RET/001 DRAWING NO. REF.

SHEET 1 OF 1 01