

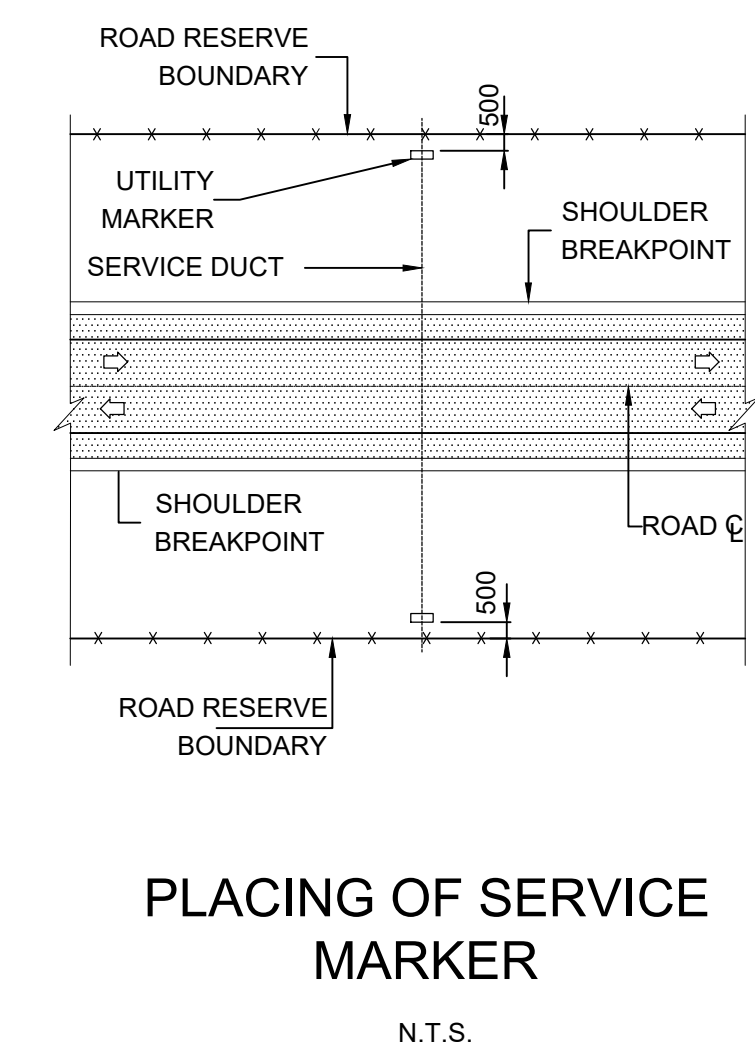


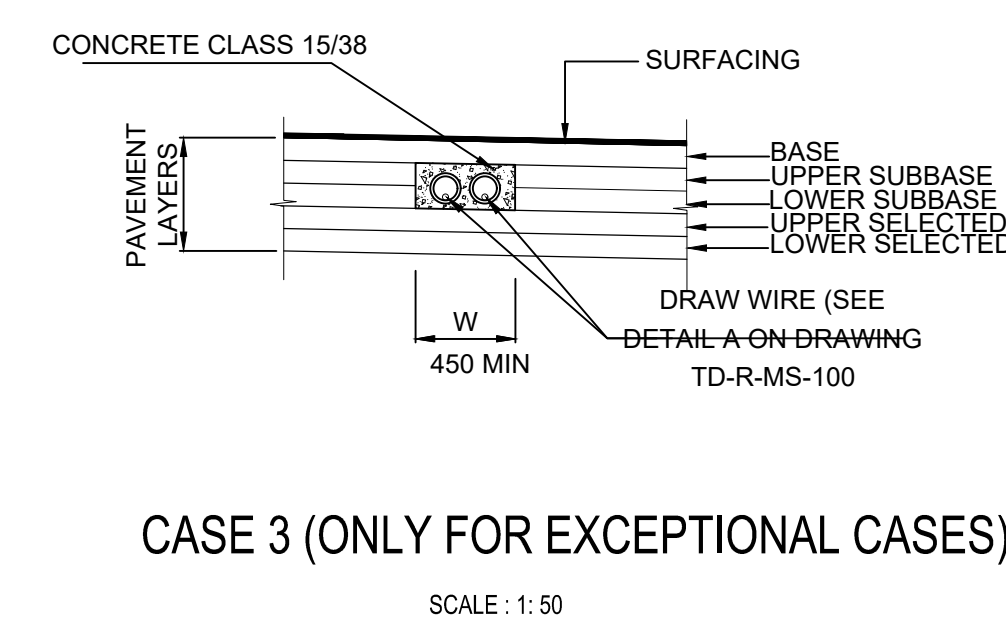

DETAIL OF UTILITY PLATE

SCALE : 1: 2.5

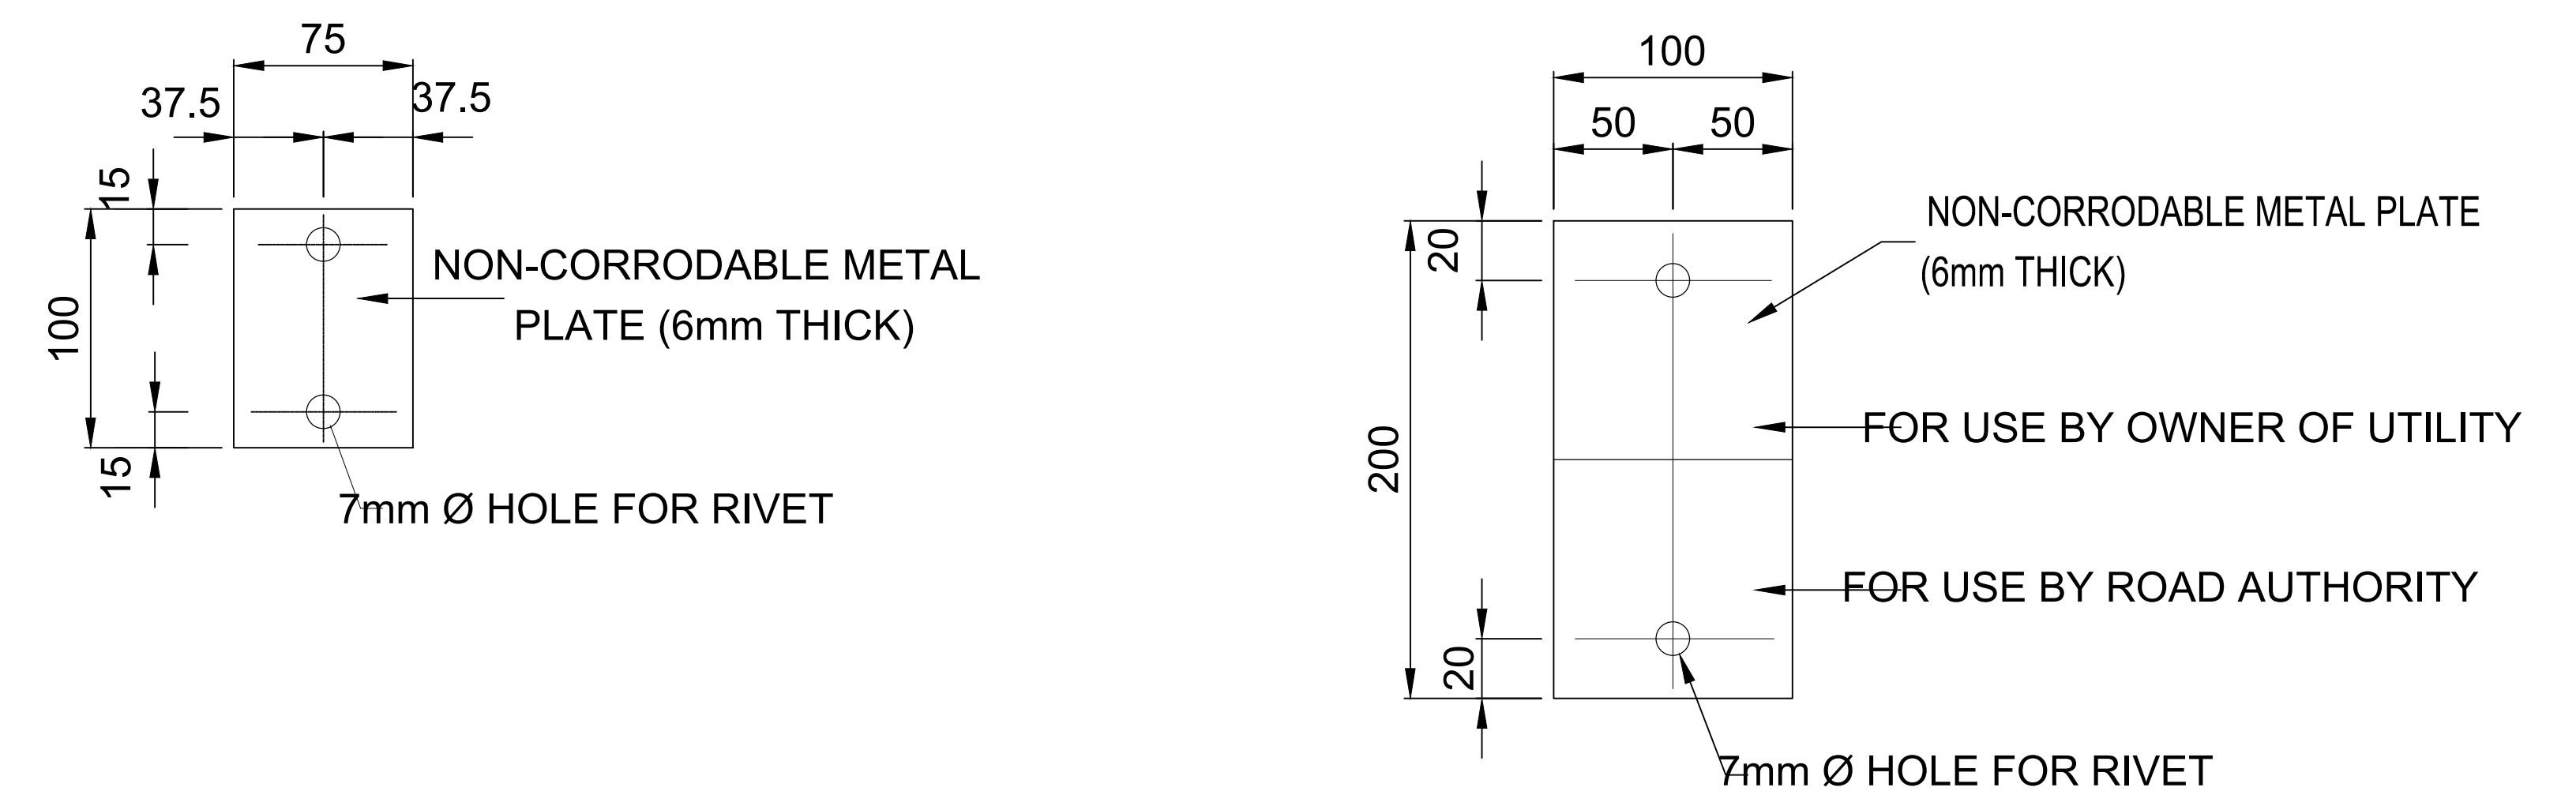

CLIENT:	PROJECT:	DESIGN COORDINATOR APPROVAL:					DRAWN: ML. MATHEGA	CHECKED: S. SITHOLE	DESIGNED: A. JUBA	CONSULTANTS:	
 <p>MOGALAKWENA MUNICIPALITY</p> <p>54 Retief Street Mokopane 0801</p> <p>Tel: (015) 451 9600 Fax: (015) 451 9638</p>	<p align="center">CONTRACT No. :</p> <p align="center">UPGRADING OF GRAVEL ROADS AND STORMWATER IN MOORDKOPPIE CLUSTER MOLEKANE VILLAGE</p>	SIGNATURE _____	DATE _____				SCALES: AS SHOWN		DATE: SEPTEMBER 2020	 <p>ROMH HOUSE WHITGY MANOR OFFICE PARK 167 14 ROAD, NOORDWYK MIDRAND</p> <p>Tel: (010) 035 1460 Email: info@romh.co.za Web: www.romh.co.za</p>	
		PROJECT MANAGER APPROVAL:						DRAWING TITLE:			
								MOLEKANE VILLAGE: STANDARD DETAILS, SHEET 3 OF 7			
		SIGNATURE _____	DATE _____								
		CLIENT APPROVAL:									
				A	JUL. 2020	ISSUED FOR TENDER PURPOSE ONLY	MLM				
				REV	DATE	DESCRIPTION	DRAWN	SIZE: A0	PROJECT No.		
				REVISIONS				REV No.	A	DRAWING No. ROMH-042-07-05-03	