


MABUSELA VILLAGE ROAD 2_PROPOSED ROAD MARKING LAYOUT
SCALE 1:500

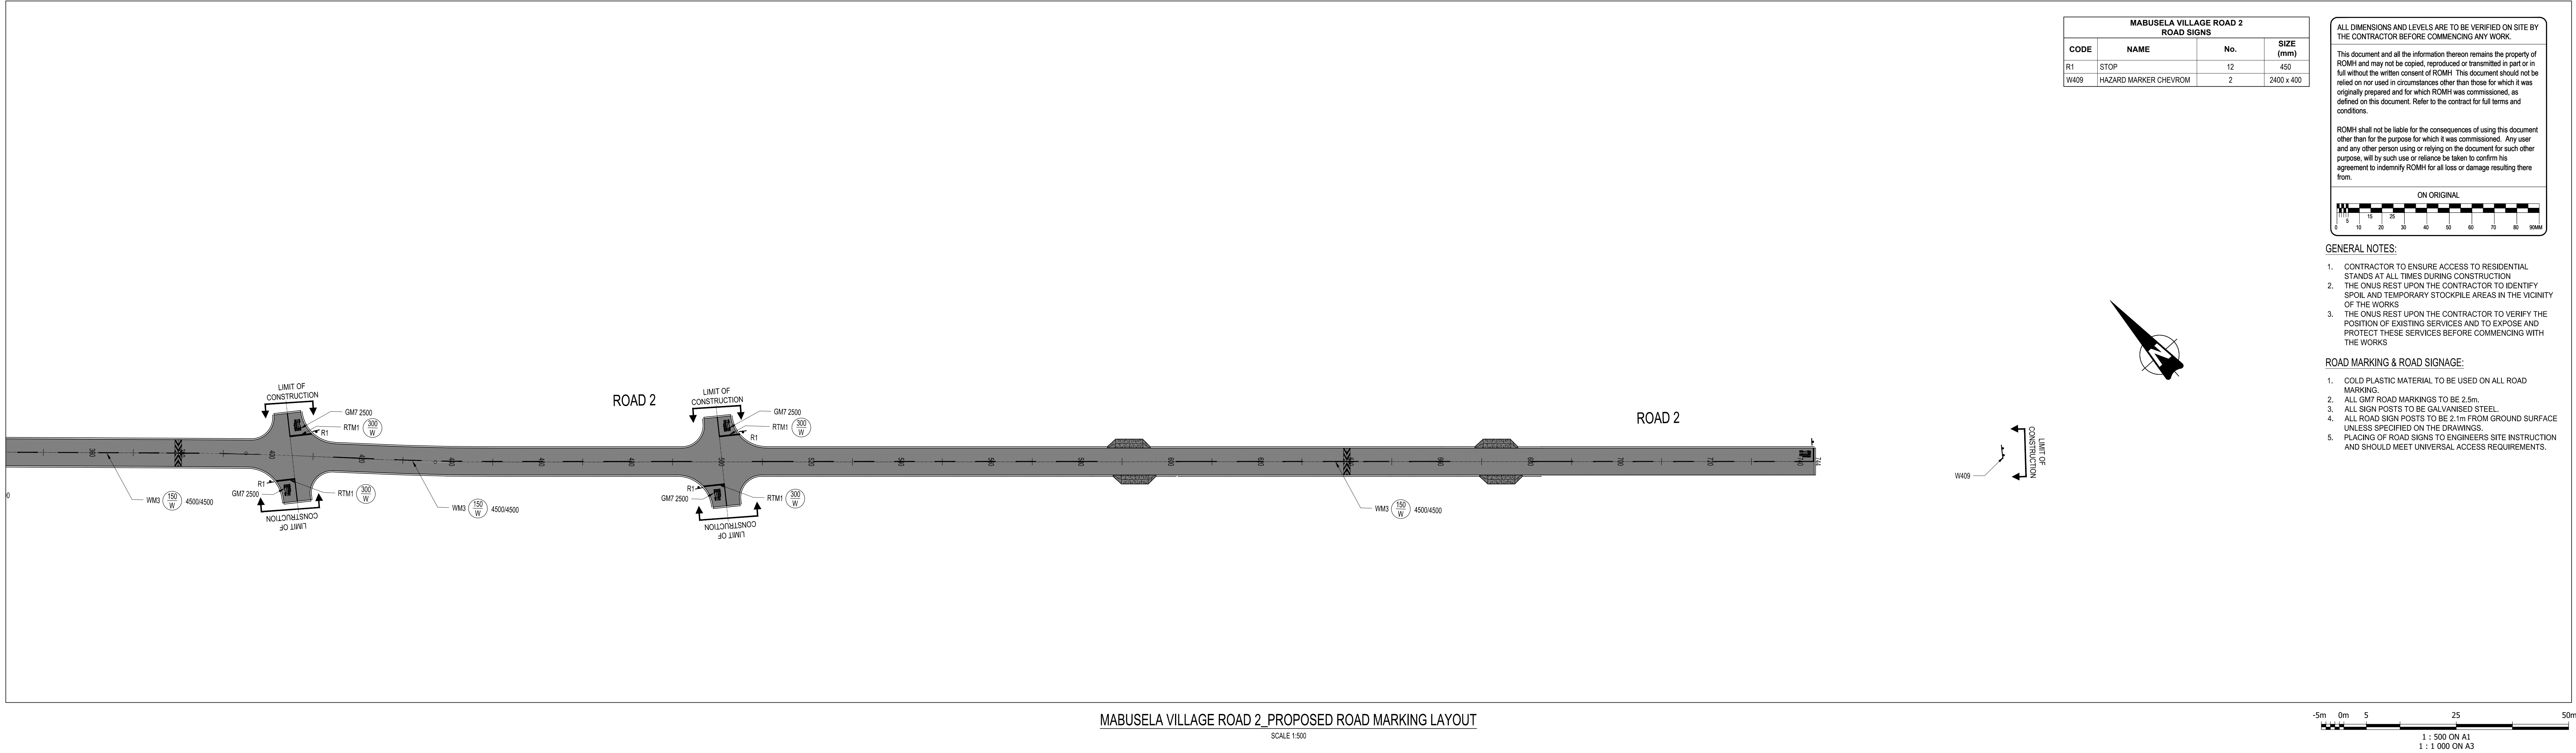

MABUSELA VILLAGE ROAD 2_PROPOSED ROAD MARKING LAYOUT
SCALE 1:500

MABUSELA VILLAGE ROAD 2 ROAD SIGNS			
CODE	NAME	No.	SIZE (mm)
R1	STOP	12	450
W409	HAZARD MARKER CHEVRON	2	2400 x 400

ALL DIMENSIONS AND LEVELS ARE TO BE VERIFIED ON SITE BY THE CONTRACTOR BEFORE COMMENCING ANY WORK.

This document and all the information thereon remains the property of ROMH and may not be copied, reproduced or transmitted in part or in full without the written consent of ROMH. This document should not be relied on nor used in circumstances other than those for which it was originally prepared and for which ROMH was commissioned, as defined on this document. Refer to the contract for full terms and conditions.



ROMH shall not be liable for the consequences of using this document other than for the purpose for which it was commissioned. Any user and any other person using or relying on the document for such other purpose, will by such use or reliance be taken to confirm his agreement to indemnify ROMH for all loss or damage resulting there from.

ON ORIGINAL

0 5 10 15 20 25 30 35 40 45 50 55 60 65 70 75 80 85 90 95 100

- GENERAL NOTES:
- CONTRACTOR TO ENSURE ACCESS TO RESIDENTIAL STANDS AT ALL TIMES DURING CONSTRUCTION
 - THE ONUS REST UPON THE CONTRACTOR TO IDENTIFY SPOIL AND TEMPORARY STOCKPILE AREAS IN THE VICINITY OF THE WORKS
 - THE ONUS REST UPON THE CONTRACTOR TO VERIFY THE POSITION OF EXISTING SERVICES AND TO EXPOSE AND PROTECT THESE SERVICES BEFORE COMMENCING WITH THE WORKS
- ROAD MARKING & ROAD SIGNAGE:
- COLD PLASTIC MATERIAL TO BE USED ON ALL ROAD MARKING.
 - ALL GMP ROAD MARKINGS TO BE 2.5m.
 - ALL SIGN POSTS TO BE GALVANISED STEEL.
 - ALL ROAD SIGN POSTS TO BE 2.1m FROM GROUND SURFACE UNLESS SPECIFIED ON THE DRAWINGS.
 - PLACING OF ROAD SIGNS TO ENGINEERS SITE INSTRUCTION AND SHOULD MEET UNIVERSAL ACCESS REQUIREMENTS.

FOR TENDER

CLIENT:	PROJECT:	DESIGN COORDINATOR APPROVAL:			DRAWN: ML. MATHEGA	CHECKED: S. SITHOLE	DESIGNED: A. JUBA	CONSULTANTS:	
 MOGALAKWENA MUNICIPALITY 54 Relief Street Mokopane 0801	CONTRACT No. : UPGRADING OF GRAVEL ROADS AND STORMWATER IN MOORDKOPPIE CLUSTER AT MABUSELA AND MASOGE VILLAGES	SIGNATURE _____	DATE _____		SCALES: AS SHOWN		DATE: SEPTEMBER 2020	 ROMH HOUSE WHITBY MANOR OFFICE PARK 167 14 ROAD, NOORDWYK MIDRAND Tel: (010) 035 1460 Email: info@romh.co.za Web: www.romh.co.za	
		PROJECT MANAGER APPROVAL:			DRAWING TITLE:		MABUSELA VILLAGE: ROAD 2_ROAD MARKING LAYOUT		
		SIGNATURE _____	DATE _____		SIZE: A0		PROJECT No.		
		CLIENT APPROVAL:			REV No. A		DRAWING No. ROMH-042-07-04-02		
		SIGNATURE _____	DATE _____						