


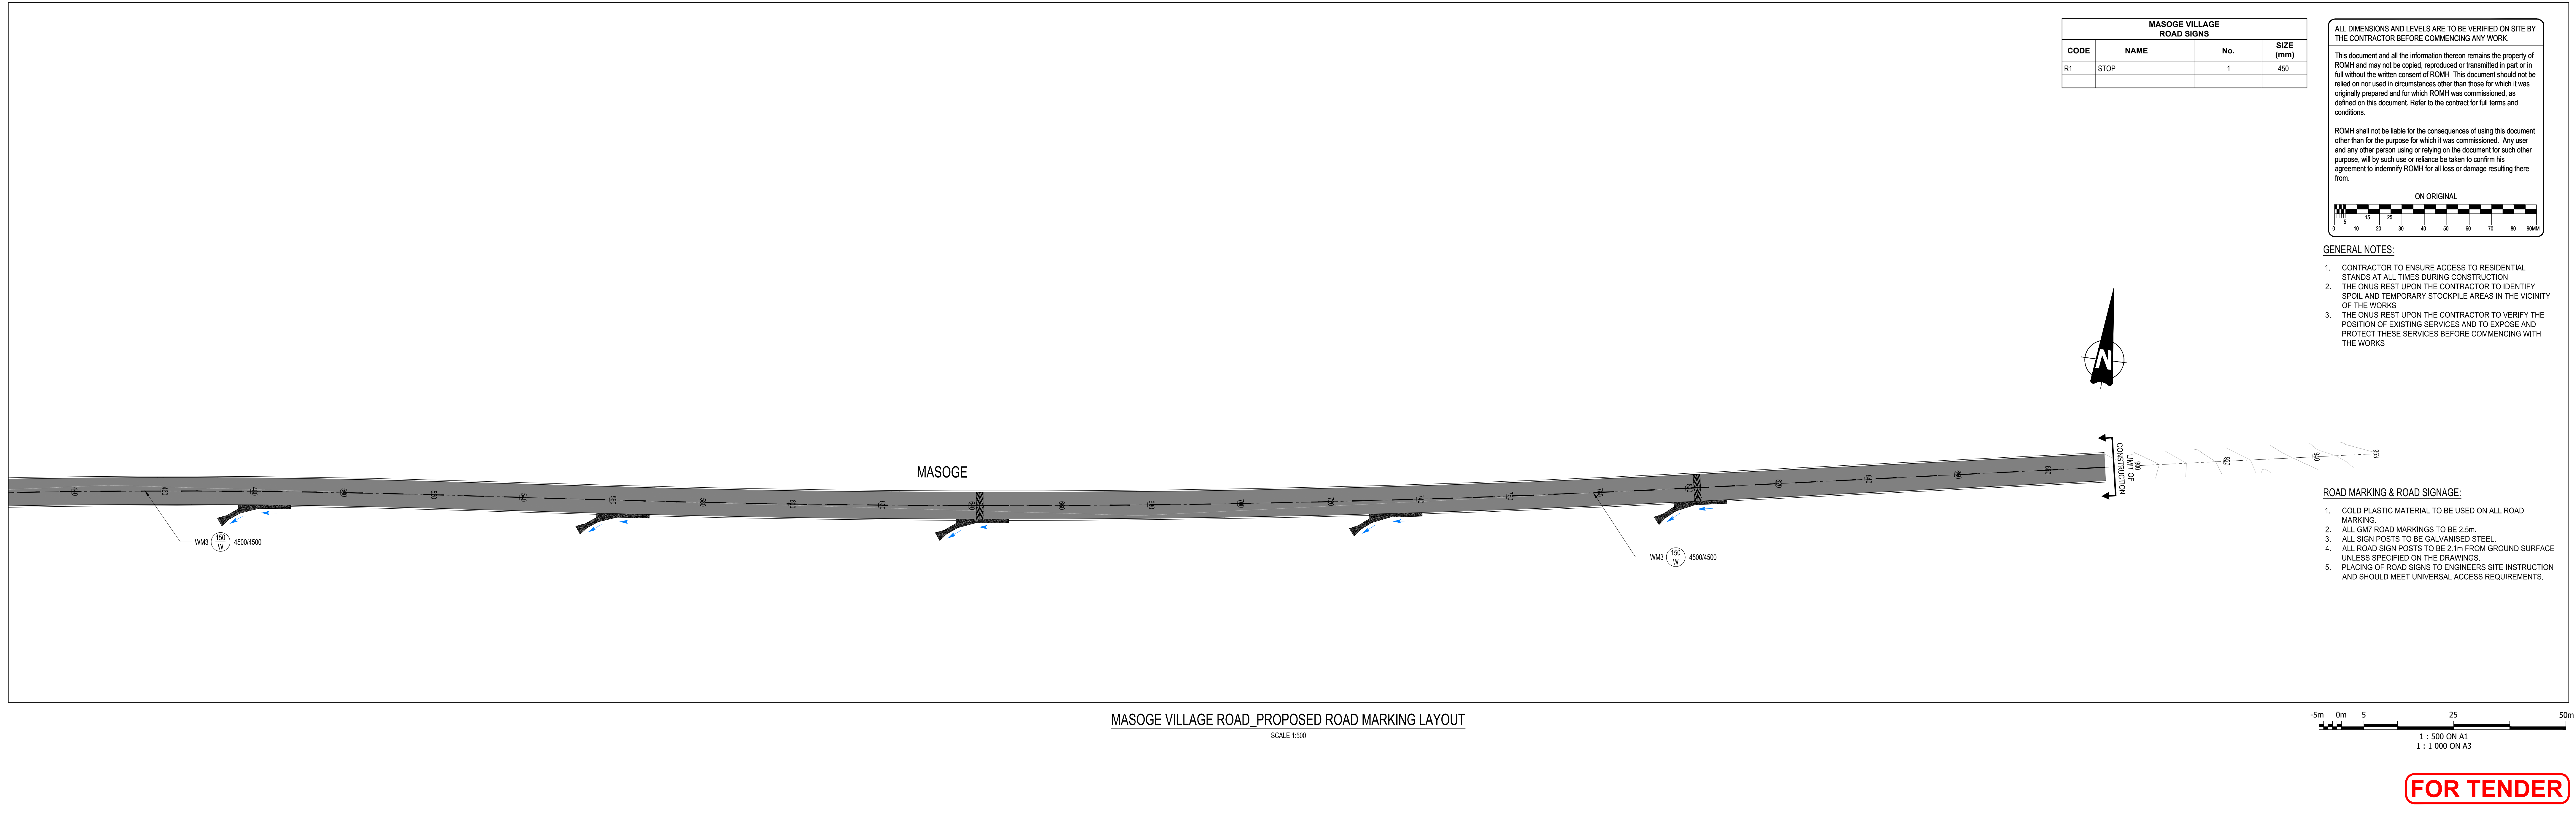

MASOGE VILLAGE ROAD_PROPOSED ROAD MARKING LAYOUT
SCALE 1:500



MASOGE VILLAGE ROAD_PROPOSED ROAD MARKING LAYOUT
SCALE 1:500

CLIENT:	PROJECT:	DESIGN COORDINATOR APPROVAL:	DRAWN: ML. MATHEGA		CHECKED: S. SITHOLE	DESIGNED: A. JUBA	CONSULTANTS:
 MOGALAKWENA MUNICIPALITY 54 Relief Street Mokopane 0801 TEL: (015) 491 9600 FAX: (015) 491 9038	CONTRACT No. : UPGRADING OF GRAVEL ROADS AND STORMWATER IN MOORDKOPPIE CLUSTER AT MABUSELA AND MASOGE VILLAGES	SIGNATURE _____ DATE _____	SCALES: AS SHOWN		DATE: SEPTEMBER 2020		 ROMH HOUSE WHITBY MANOR OFFICE PARK 167 14 ROAD, NOORDWYK MIDRAND Tel: (010) 035 1460 Email: info@romh.co.za Web: www.romh.co.za
		PROJECT MANAGER APPROVAL:	DRAWING TITLE: MASOGE VILLAGE: ROAD MARKING LAYOUT				
		SIGNATURE _____ DATE _____					
		CLIENT APPROVAL:					
		SIGNATURE _____ DATE _____					
		REVISIONS		REV No.	A	PROJECT No.	
				REV No.	A	DRAWING No.	ROMH-042-07-04-03