




MOLEKANE VILLAGE ROAD D3501_PROPOSED ROAD LAYOUT PLAN

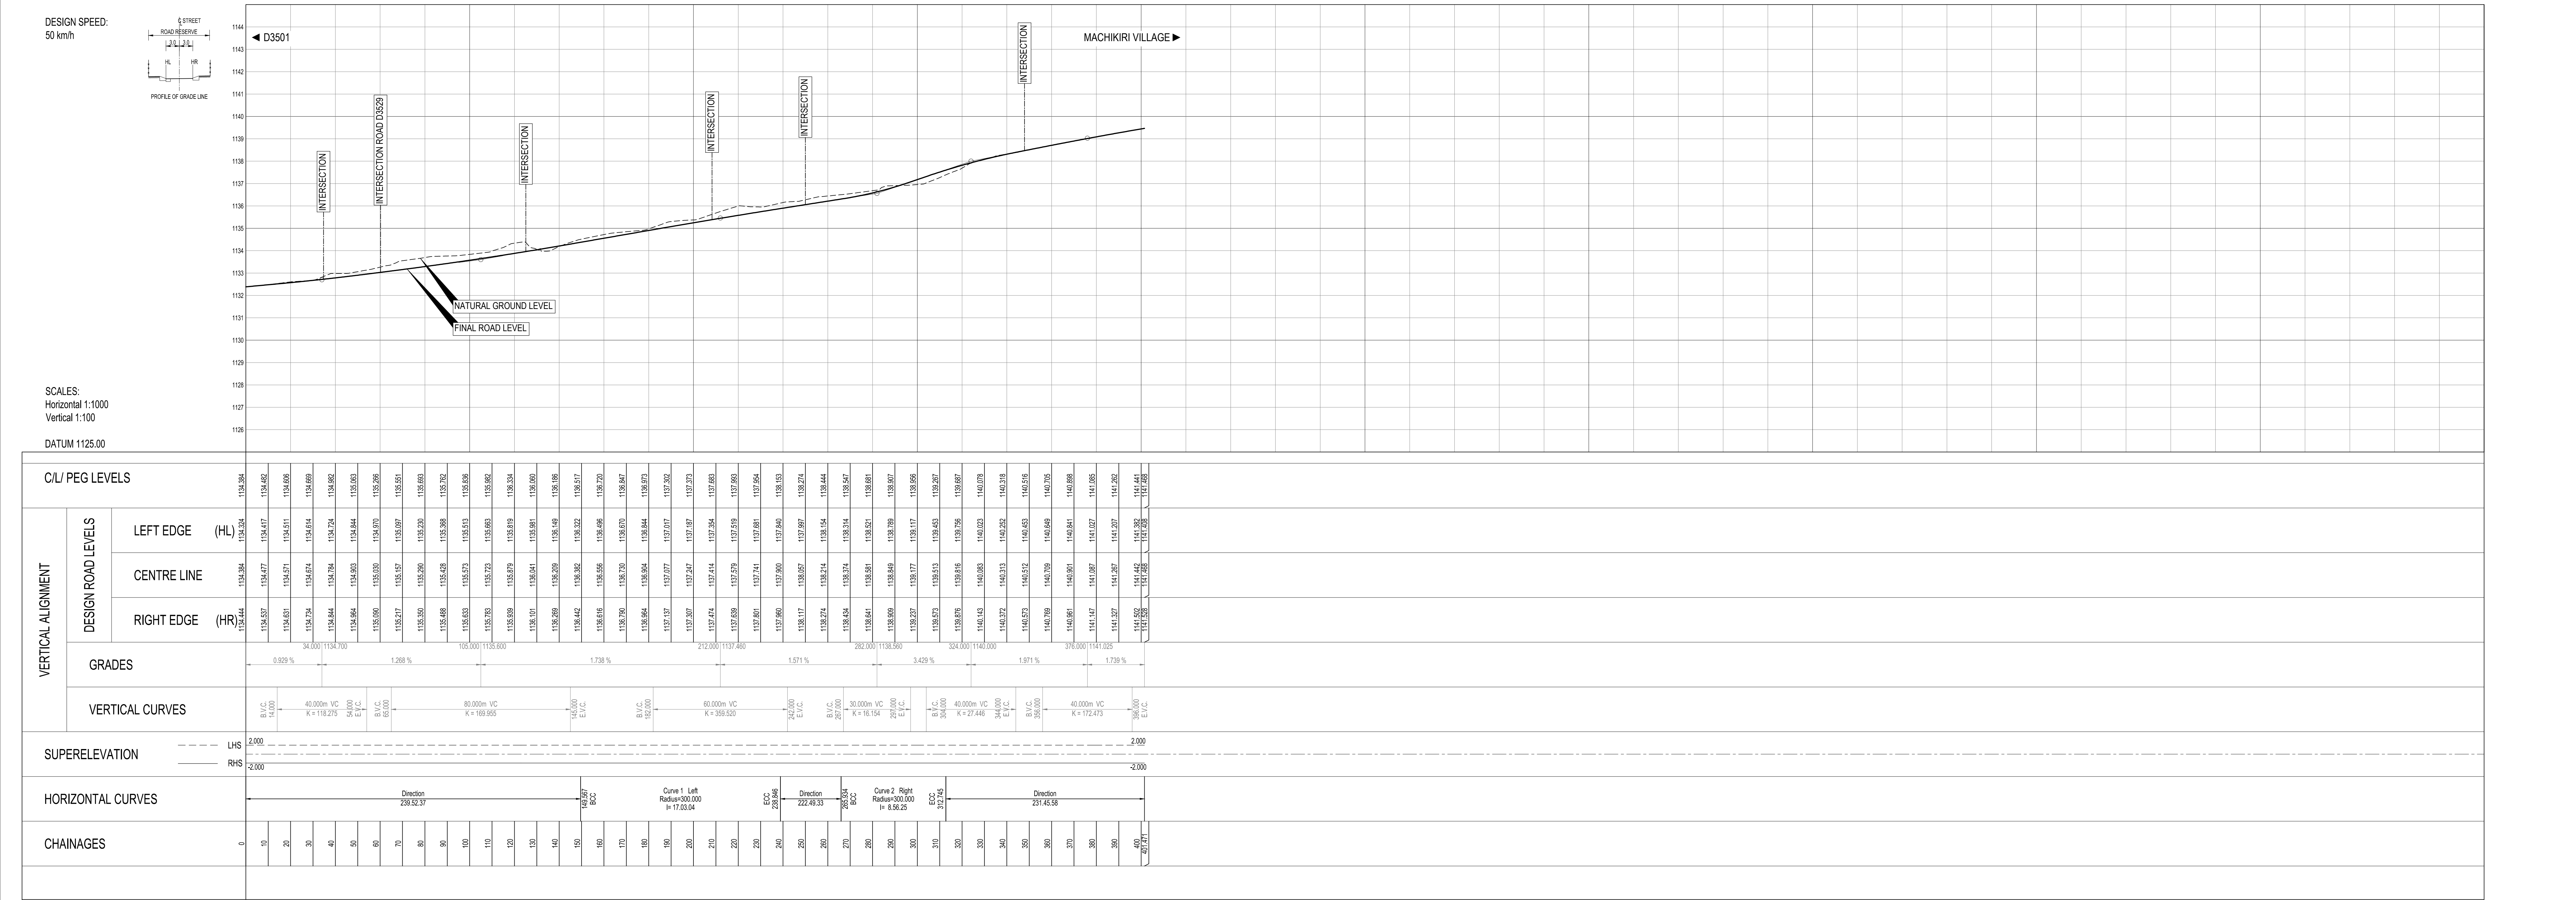

FOR TENDER

CLIENT:  54 Relief Street Mokopane 0801	PROJECT: CONTRACT No. : UPGRADING OF GRAVEL ROADS AND STORMWATER IN MOORDKOPPIE CLUSTER MOLEKANE VILLAGE	DESIGN COORDINATOR APPROVAL: SIGNATURE PROJECT MANAGER APPROVAL: SIGNATURE CLIENT APPROVAL: SIGNATURE	DATE DATE DATE DATE	<table><tr><td></td><td></td><td></td><td></td></tr><tr><td></td><td></td><td></td><td></td></tr><tr><td></td><td></td><td></td><td></td></tr><tr><td></td><td></td><td></td><td></td></tr><tr><td></td><td></td><td></td><td></td></tr><tr><td>A</td><td>SEP. 2020</td><td>ISSUED FOR TENDER PURPOSE ONLY</td><td>MLM</td></tr><tr><td>REV</td><td>DATE</td><td>DESCRIPTION</td><td>DRAWN</td></tr><tr><td colspan="4">REVISIONS</td></tr></table>																					A	SEP. 2020	ISSUED FOR TENDER PURPOSE ONLY	MLM	REV	DATE	DESCRIPTION	DRAWN	REVISIONS				DRAWN: ML. MATHEGA CHECKED: S. SITHOLE DESIGNED: A. JUBA SCALES: 1:1000 DATE: SEPTEMBER 2020 DRAWING TITLE: MOLEKANE VILLAGE: ROAD D3501_LAYOUT PLAN AND LONGITUDINAL SECTION SIZE: A0 PROJECT No. REV No. A DRAWING No. ROMH-042-07-01-03	CONSULTANTS:  ROMH HOUSE WHITGY MANOR OFFICE PARK 167 14 ROAD, NOORDWYK MIDRAND Tel: (010) 035 1460 Email: info@romh.co.za Web: www.romh.co.za
A	SEP. 2020	ISSUED FOR TENDER PURPOSE ONLY	MLM																																			
REV	DATE	DESCRIPTION	DRAWN																																			
REVISIONS																																						